

MINUTE ITEM

This Calendar Item No. C01 was approved as Minute Item No. 01 by the California State Lands Commission by a vote of 3 to 0 at its 6-14-99 meeting.

**CALENDAR ITEM
C01**

A 5
S 6

06/14/99
PRC 5121.9 WP 5121.9
L. Burks

RECREATIONAL PIER LEASE

APPLICANTS:

Robert W. Atthowe and Katherine V. Atthowe
2197 Garden Highway
Sacramento, California 95833

AREA, LAND TYPE, AND LOCATION:

Sovereign lands in the Sacramento River, adjacent to the Garden Highway (APN 274-0260-025), near the city of Sacramento, Sacramento County.

AUTHORIZED USE:

An existing 12 foot by 40 foot floating dock with a 24 foot by 30 foot gangway.

LEASE TERM:

Ten years, beginning March 10, 1999.

CONSIDERATION:

No monetary consideration pursuant to Public Resources Code section 6503.5.

SPECIFIC LEASE PROVISIONS:

Liability insurance in the amount of no less than \$300,000.

OTHER PERTINENT INFORMATION:

1. Pursuant to the Commission's delegation of authority and the State CEQA Guidelines (Title 14, California Code of Regulations, section 15061), the staff has determined that this activity is exempt from the requirements of the CEQA as a categorically exempt project. The project is exempt under Class 1, Existing Facilities; Title 2, California Code of Regulations, section 2905 (a)(2).

Authority: Public Resources Code section 21084 and Title 14, California Code of Regulations, section 15300 and Title 2, California Code of Regulations, section 2905.

CALENDAR PAGE	006001
MINUTE PAGE	005479

CALENDAR ITEM NO. C01 (CONT'D)

2. This activity involves lands identified as possessing significant environmental values pursuant to Public Resources Code sections 6370, et seq. Based upon the staff's consultation with the persons nominating such lands and through the CEQA review process, it is the staff's opinion that the project, as proposed, is consistent with its use classification.

EXHIBITS:

- A. Site Plan
B. Location Map

PERMIT STREAMLINING ACT DEADLINE:

N/A

RECOMMENDED ACTION:

IT IS RECOMMENDED THAT THE COMMISSION:

CEQA FINDING:

FIND THAT THE ACTIVITY IS EXEMPT FROM THE REQUIREMENTS OF THE CEQA PURSUANT TO TITLE 14, CALIFORNIA CODE OF REGULATIONS, SECTION 15061 AS A CATEGORICALLY EXEMPT PROJECT, CLASS 1, EXISTING FACILITIES; TITLE 2, CALIFORNIA CODE OF REGULATIONS, SECTION 2905 (a)(2).


SIGNIFICANT LANDS INVENTORY FINDING:

FIND THAT THIS ACTIVITY IS CONSISTENT WITH THE USE CLASSIFICATION DESIGNATED BY THE COMMISSION FOR THE LAND PURSUANT TO PUBLIC RESOURCES CODE SECTIONS 6370, ET SEQ.


AUTHORIZATION:

AUTHORIZE ISSUANCE TO ROBERT W. AND KATHERINE V. ATTHOWE OF A TEN-YEAR RECREATIONAL PIER LEASE, BEGINNING MARCH 10, 1999, FOR AN EXISTING FLOATING DOCK AND GANGWAY ON THE LAND SHOWN ON EXHIBIT A ATTACHED AND BY THIS REFERENCE MADE A PART HEREOF; NO MONETARY CONSIDERATION PURSUANT TO PUBLIC RESOURCES CODE SECTION 6503.5; LIABILITY INSURANCE IN THE AMOUNT OF NO LESS THAN \$300,000.

EXISTING FLOATING
 DOCK & WALKWAY
 ON
 SACRAMENTO RIVER
 AT MILE 62.7
 MR & MRS ROBERT ATTHOUSE
 OWNERS
 DRAWN JUNE 1996

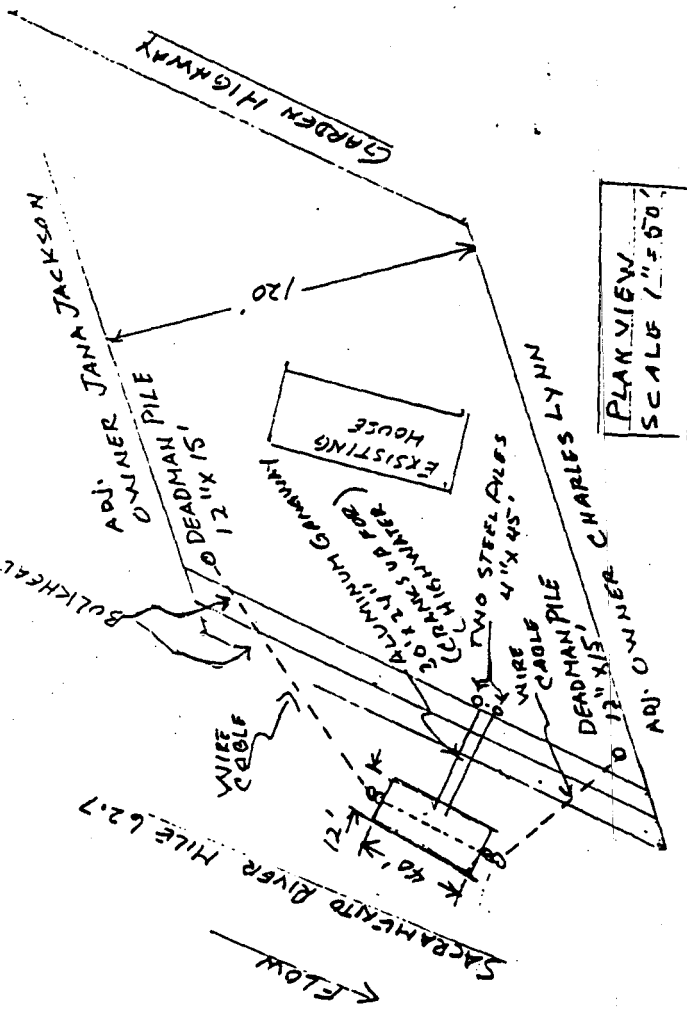


PLAN VIEW
 SCALE 1" = 50'

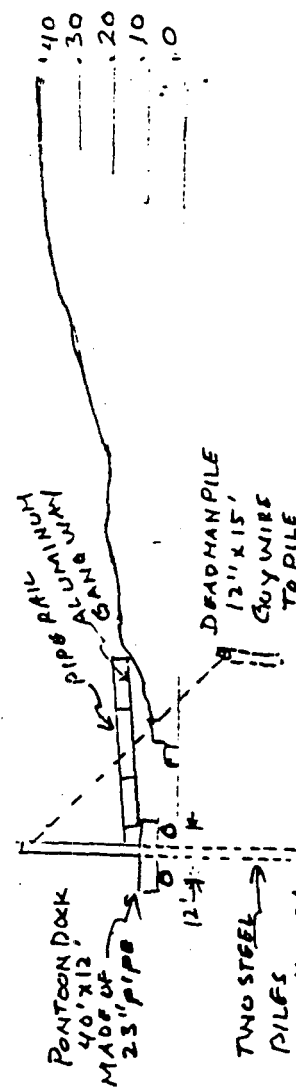

PROFILE VIEW
 SCALE
 1" = 40' HORIZ

This exhibit is solely for purposes of generally defining the area to be leased, and is not intended to be, nor shall it be construed as, a waiver or limitation of any State interest in the subject or other property.

Exhibit A
WP 5121006003
 CALENDAR PAGE
 MINUTE PAGE **005481**

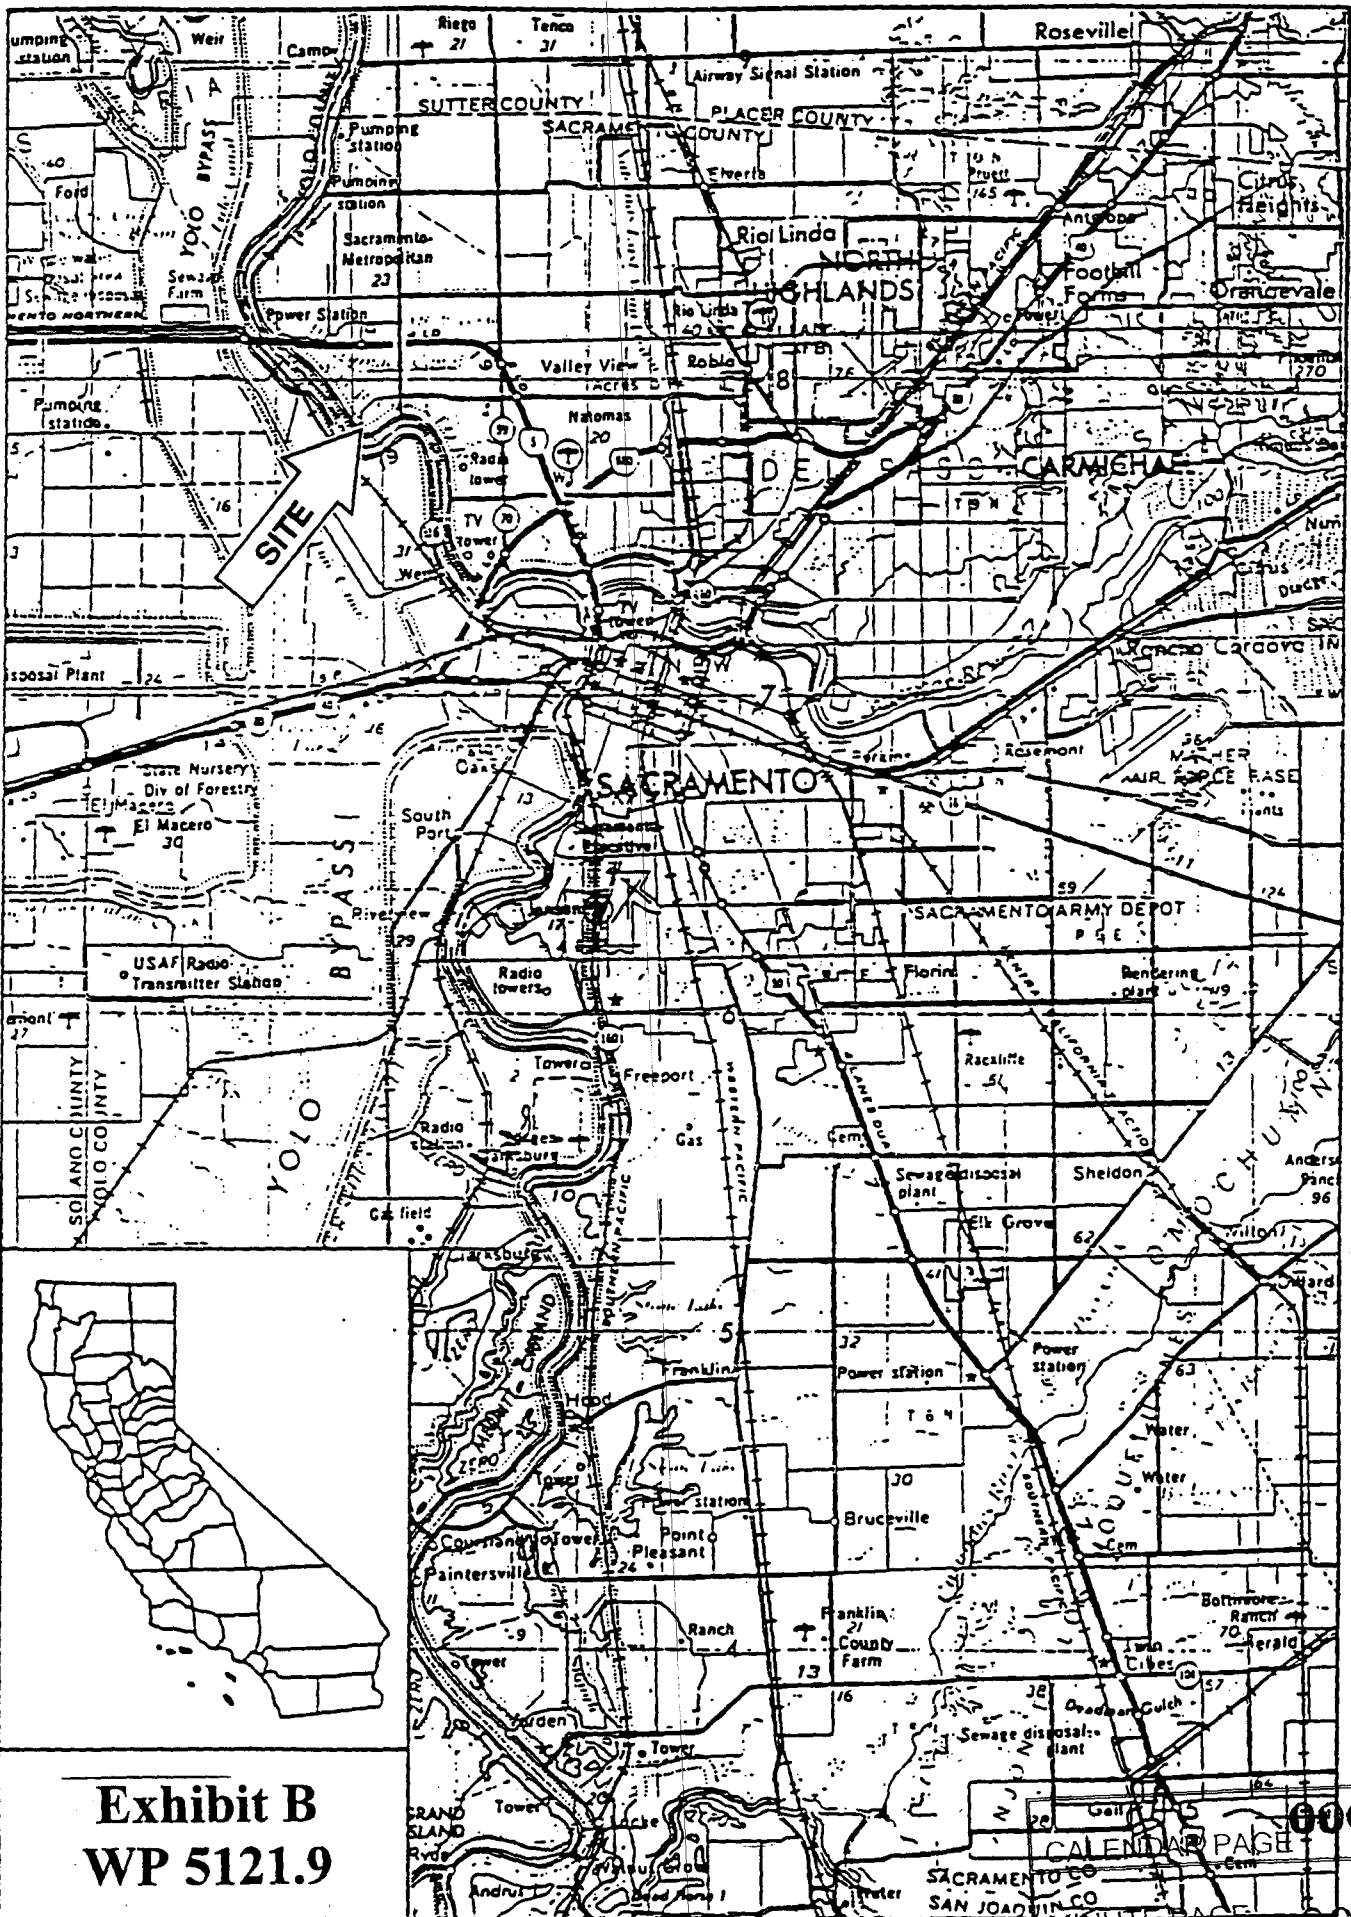

SITE

**Exhibit B
WP 5121.9**

CALENDAR PAGE 000004
MINUTE PAGE 005482