

MINUTE ITEM

This Calendar Item No. C32 was approved as Minute Item No. 32 by the California State Lands Commission by a vote of 3 to 0 at its 4-09-02 meeting.

**CALENDAR ITEM
C32**

A 8
S 4

04/09/02
PRC 8385.9 W 25831
N. Quesada

RECREATIONAL PIER LEASE

APPLICANT:

David Landi
13970 State Highway 160
Walnut Grove, CA 95690

AREA, LAND TYPE, AND LOCATION:

Sovereign lands in the Sacramento River, at Walnut Grove, Sacramento County.

AUTHORIZED USE:

Construction, use and maintenance of a 25-foot by 60-foot docking platform with a single 40-foot by 15-foot boat slip anchored to four 14-inch diameter steel pilings; and a 4-foot by 48-foot gangway supported by two 6-inch diameter steel pilings.

LEASE TERM:

Ten years, beginning April 1, 2002.

CONSIDERATION:

No monetary consideration pursuant to Public Resources Code section 6503.5.

SPECIFIC LEASE PROVISIONS:

Liability insurance in the amount of no less than \$300,000.

OTHER PERTINENT INFORMATION:

1. Applicant qualifies for a Recreational Pier Lease because the Applicant is a natural person who has improved the littoral land with, and use the upland for, a single-family dwelling.
2. Pursuant to the Commission's delegation of authority and the State CEQA Guidelines (Title 14, California Code of Regulations, section 15061), the staff has determined that this activity is exempt from the requirements of the CEQA as a categorically exempt project. The project is exempt under

CALENDAR PAGE	000186
MINUTE PAGE	000732

CALENDAR ITEM NO. C32 (CONT'D)

Class 3, New Construction of Small Structures; Title 2, California Code of Regulations, section 2905 (c)(1).

Authority: Public Resources Code section 21084 and Title 14, California Code of Regulations, section 15300 and Title 2, California Code of Regulations, section 2905.

3. This activity involves lands identified as possessing significant environmental values pursuant to Public Resources Code sections 6370, et seq. Based upon the staff's consultation with the persons nominating such lands and through the CEQA review process, it is the staff's opinion that the project, as proposed, is consistent with its use classification.

APPROVALS OBTAINED:

U.S. Army Corps of Engineers, California Regional Water Quality Control Board
The Reclamation District No. 3, California Department of Fish and Game

EXHIBITS:

- A. Site Map
- B. Vicinity Map

PERMIT STREAMLINING ACT DEADLINE:

April 8, 2002

RECOMMENDED ACTION:

IT IS RECOMMENDED THAT THE COMMISSION:

CEQA FINDING:

FIND THAT THE ACTIVITY IS EXEMPT FROM THE REQUIREMENTS OF THE CEQA PURSUANT TO TITLE 14, CALIFORNIA CODE OF REGULATIONS, SECTION 15061 AS A CATEGORICALLY EXEMPT PROJECT, CLASS 3, NEW CONSTRUCTION OF SMALL STRUCTURES; TITLE 2, CALIFORNIA CODE OF REGULATIONS, SECTION 2905 (c)(1).

SIGNIFICANT LANDS INVENTORY FINDING:


FIND THAT THIS ACTIVITY IS CONSISTENT WITH THE USE CLASSIFICATION DESIGNATED BY THE COMMISSION FOR THE LAND PURSUANT TO PUBLIC RESOURCES CODE SECTIONS 6370, ET SEQ.

CALENDAR ITEM NO. C32 (CONT'D)

AUTHORIZATION:

AUTHORIZE ISSUANCE TO DAVID LANDI OF A TEN-YEAR RECREATIONAL PIER LEASE, BEGINNING APRIL 1, 2002, FOR CONSTRUCTION, USE AND MAINTENANCE OF A DOCKING PLATFORM WITH A SINGLE BOAT SLIP ANCHORED TO STEEL PILINGS; AND A GANGWAY SUPPORTED BY STEEL PILINGS ON THE LAND SHOWN ON EXHIBIT A ATTACHED AND BY THIS REFERENCE MADE A PART HEREOF; NO MONETARY CONSIDERATION PURSUANT TO PUBLIC RESOURCES CODE SECTION 6503.5; LIABILITY INSURANCE IN THE AMOUNT OF NO LESS THAN \$300,000.

CALENDAR PAGE	C00188
MINUTE PAGE	0700704

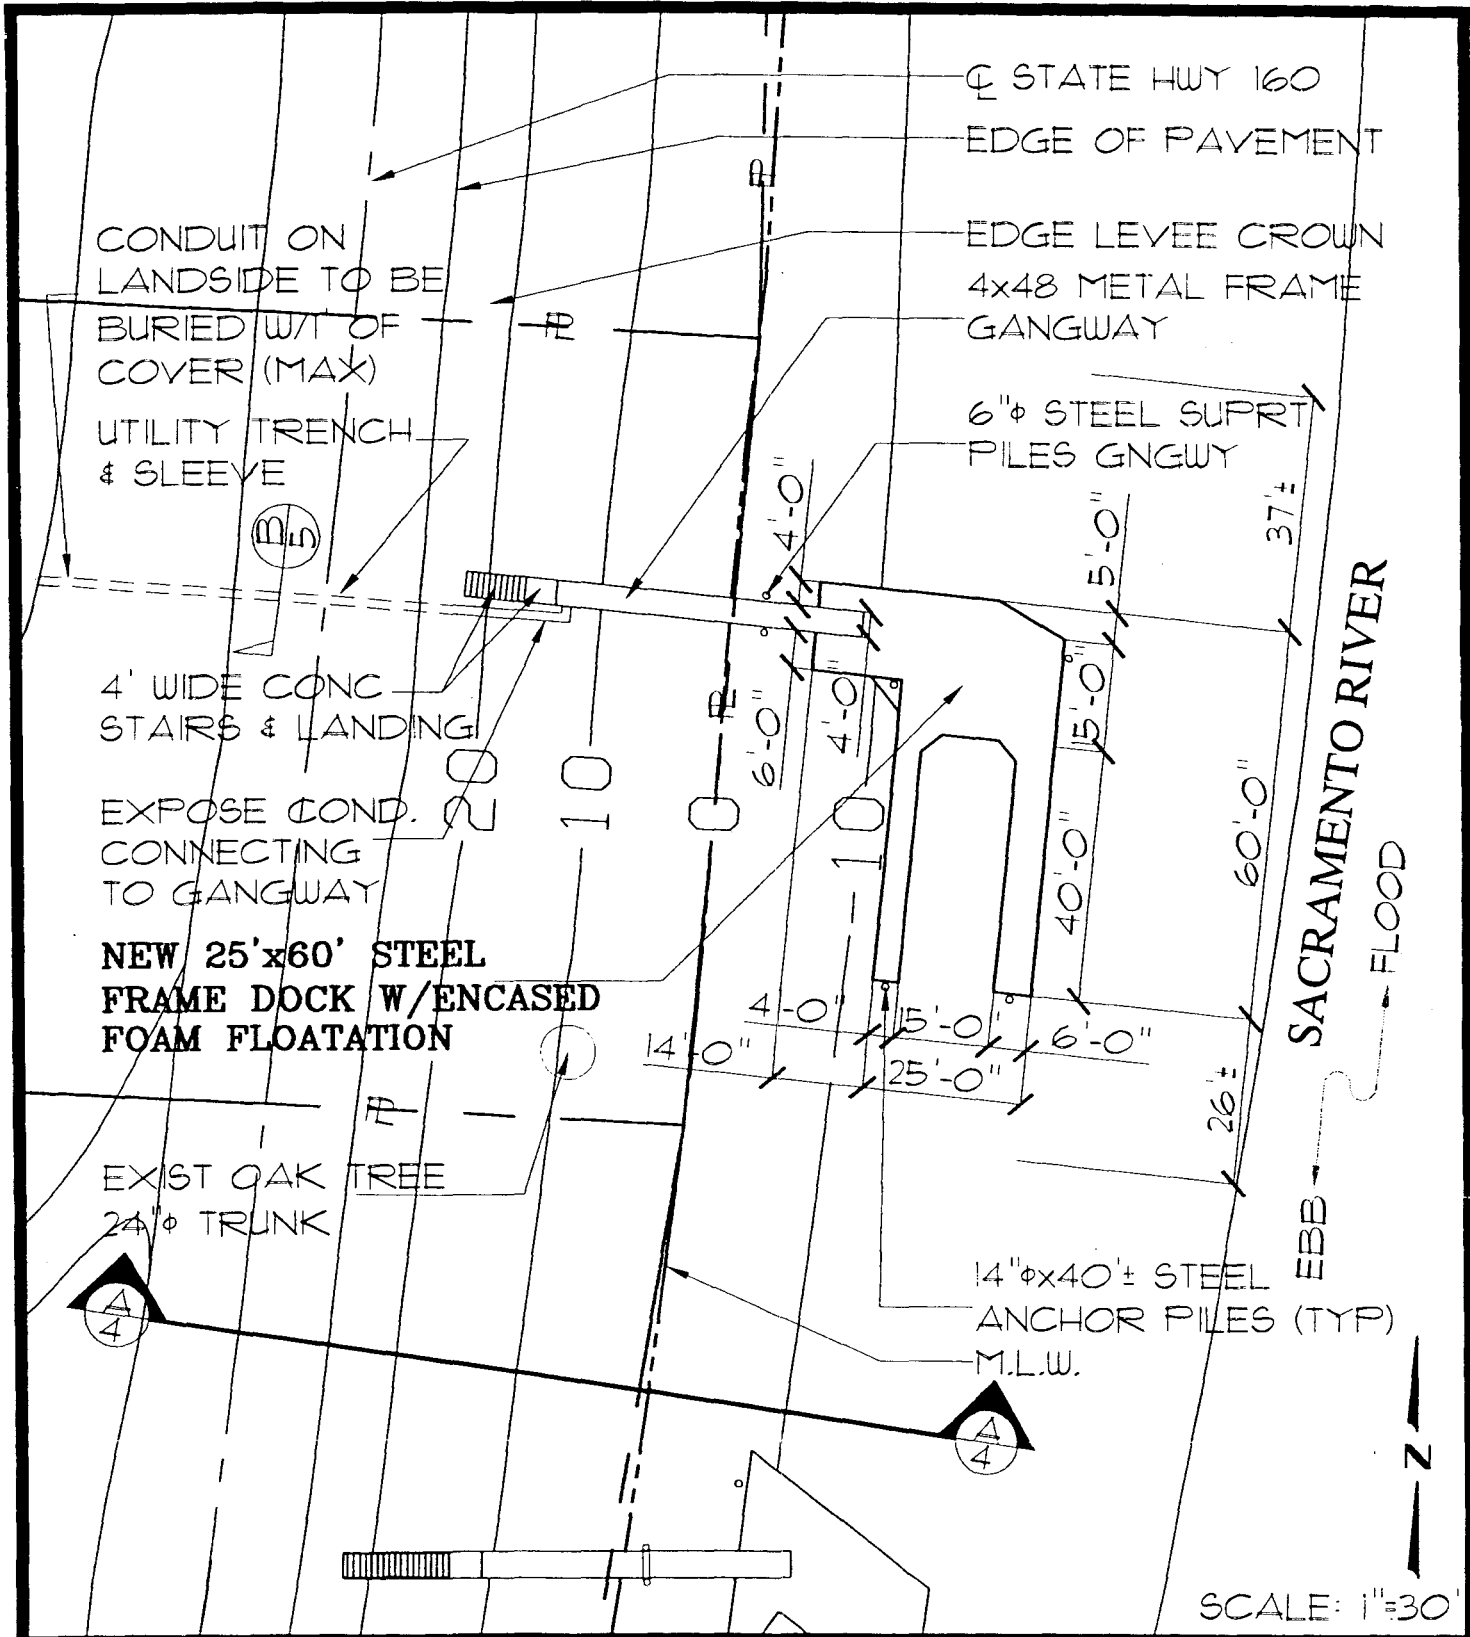

OWNER: DAVE LANDI
 13970 STATE HWY 160
 W.G., CA 96950

DATUM: NGVD

DATE: 2-26-02 (REVISION)

CONTENTS: W-25831

EXHIBIT A : DOCK PLAN

DCC
 ENGINEERING
 CO., INC.

Architecture
 Civil Engineering
 Land Use Planning
 Feasibility Studies
 Environmental Permitting
 Program/Construction Management


PROJECT: PRIVATE RECREATIONAL DOCK

CALENDAR PAGE 000189

MINUTE PAGE 000795

SHEET: 2 OF 2, REV. 1

SCALE: 1"=30'

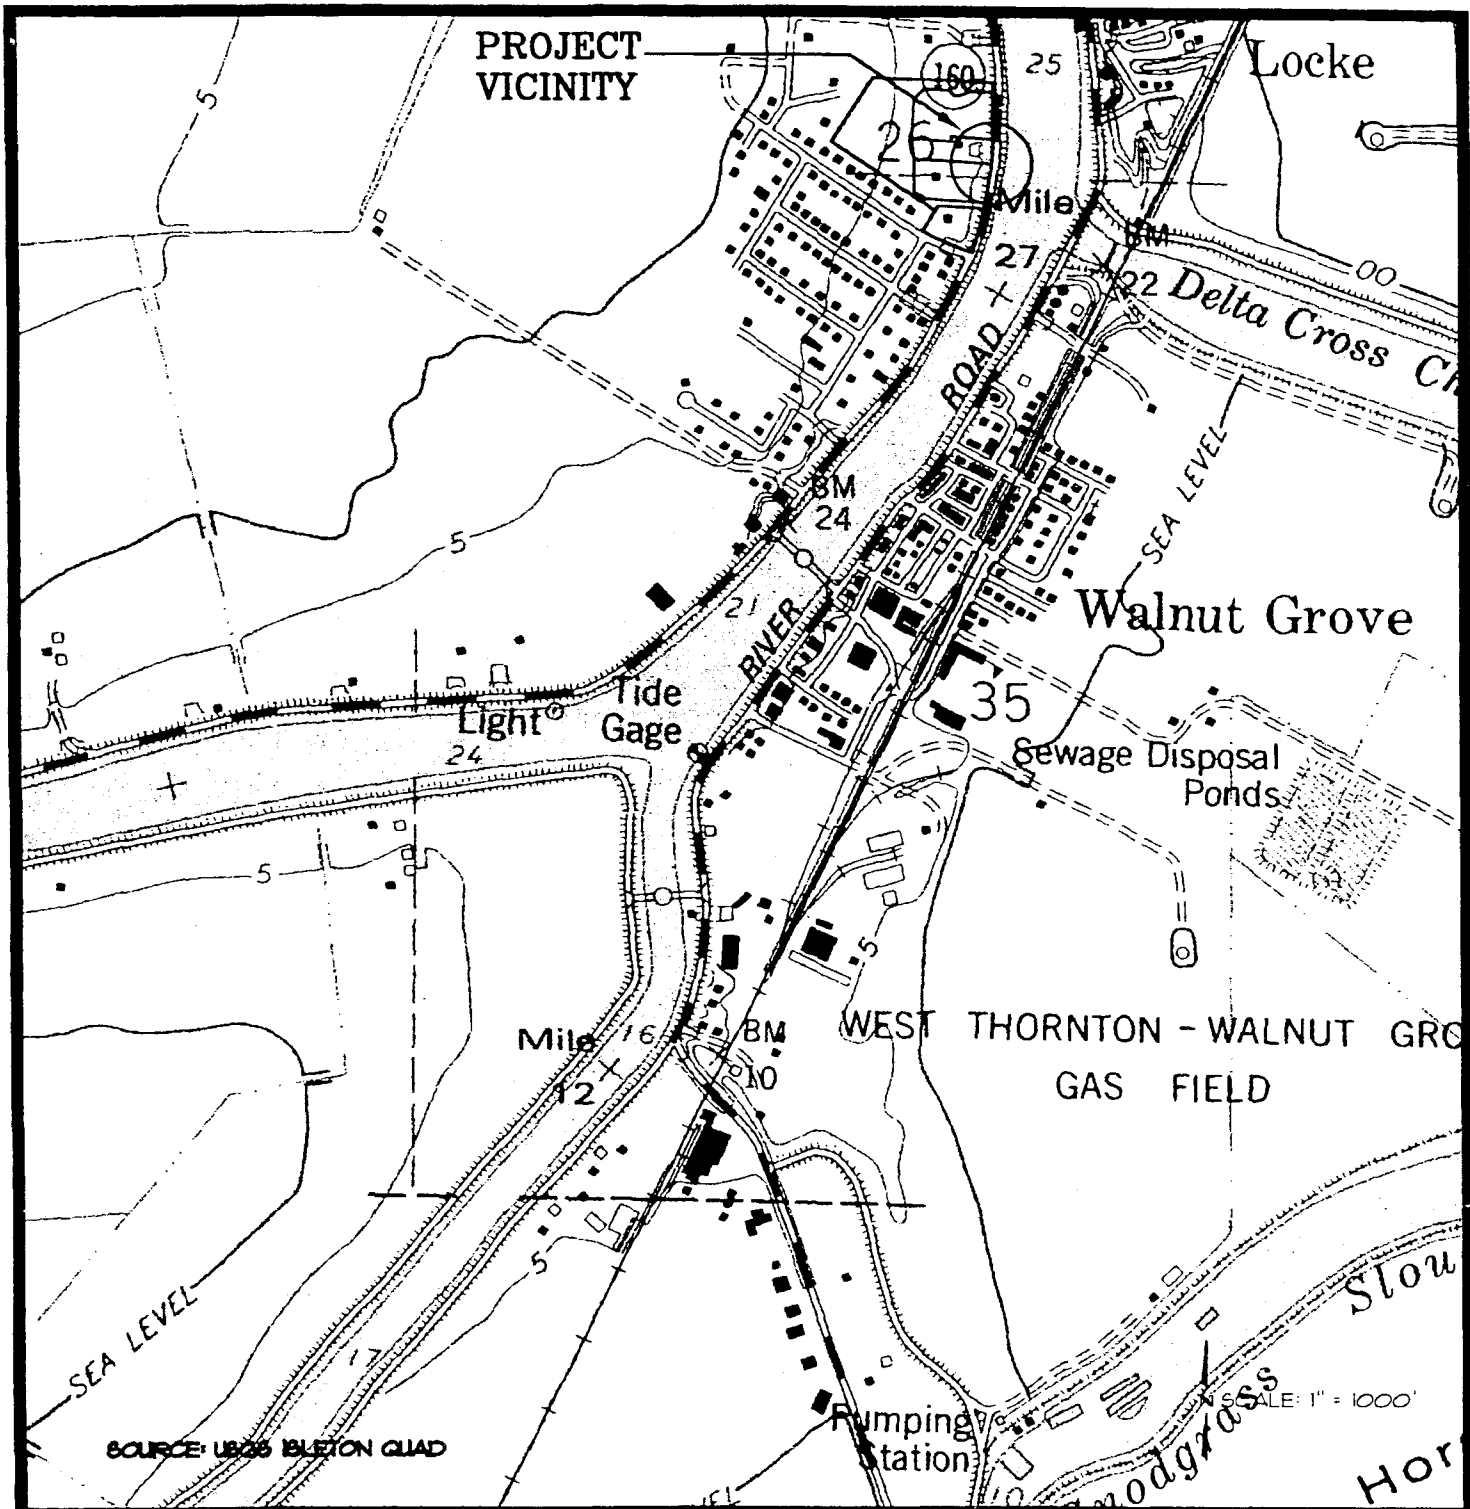

OWNER: DAVE LANDI
13970 STATE HWY 160
W.G., CA 95950

DATUM: NGVD

ADJACENT PROPERTY OWNERS: JULIE NOEL SANDINO
1400 N STREET #9
SACRAMENTO, CA 95811

STEVEN FINN
12000 FINN LANE
LOS ALTOS HILLS, CA 94022

CONTENTS: W-25831

EXHIBIT B: VICINITY MAP

APN: 142-0080-061

DCC ENGINEERING CO., INC.

Architecture
Civil Engineering
Land Use Planning
Feasibility Studies
Environmental Permitting
Program/Construction Management

Tel: (916) 774-2277 Fax: (916) 774-2282
P.O. Box 1019
WALNUT GROVE, CA 95690

PROJECT: PRIVATE RECREATIONAL DOCK

IN: SACRAMENTO RIVER

AT: WALNUT GROVE

COUNTY: SACRAMENTO **STATE:** CA

APPLICATION BY:

CALENDAR PAGE: 00150

REVISION: #

MINUTE PAGE: 00790