



MHTL STATION COORDINATES					
STATION #	NORTHING	EASTING	STATION #	NORTHING	EASTING
STA 125	1997604	5853498	STA 137	1997543	5854479
STA 126	1997620	5853590	STA 138	1997538	5854562
STA 127	1997635	5853679	STA 139	1997538	5854647
STA 128	1997639	5853757	STA 140	1997533	5854727
STA 129	1997639	5853838	STA 141	1997528	5854809
STA 130	1997643	5853926	STA 142	1997520	5854890
STA 131	1997640	5854018	STA 143	1997514	5854973
STA 132	1997611	5854096	STA 144	1997514	5855055
STA 133	1997590	5854174	STA 145	1997514	5855133
STA 134	1997574	5854243	STA 146	1997512	5855213
STA 135	1997559	5854316	STA 147	1997515	5855287
STA 136	1997550	5854395	STA 148	1997523	5855365

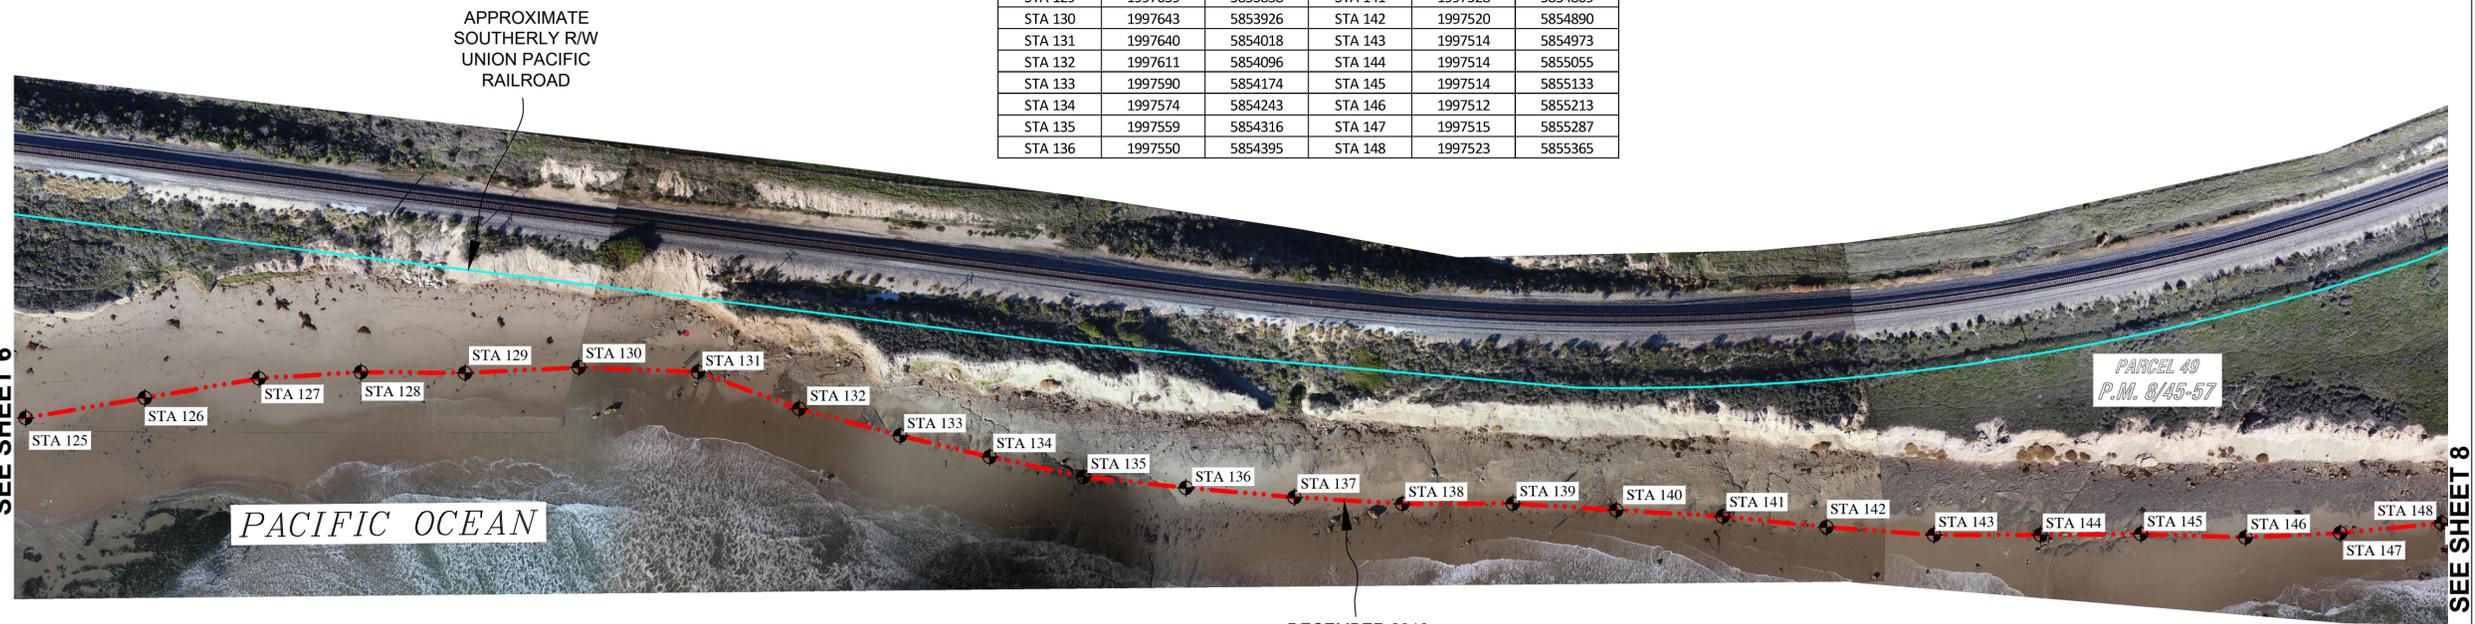

SEE SHEET 6

SEE SHEET 8

DECEMBER 2018
MHTL BASED ON
ELEVATION OF 4.46'
NAVD 88.

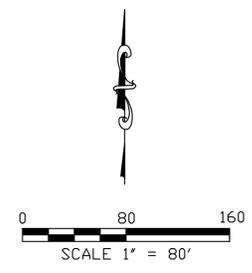

LEGEND

- · - · - DECEMBER 2018 MEAN HIGH TIDE LINE (MHTL) PER FIELD SURVEYS PERFORMED BY CSLC STAFF DEC. 4, 5, 18, 19, & 20, 2018 AND BASED ON AN ELEVATION OF 4.46' NAVD 88.
- APPROXIMATE SOUTHERLY R/W OF UNION PACIFIC RAILROAD, BASED ON RECORD INFORMATION DEPICTED ON SANTA BARBARA COUNTY PARCEL MAPS FILED IN BOOK 8 OF PARCEL MAPS AT PAGES 45 -57 AND BOOK 9 OF PARCEL MAPS AT PAGES 9 - 17.
- ⊕ MHTL STATION POINT

NOTES

- 1) THE UNITS FOR ALL COORDINATES AS SHOWN ARE US SURVEY FEET, UNLESS OTHERWISE NOTED.
- 2) AERIAL PHOTOGRAPHY PER CSLC UAV IMAGERY OBTAINED DECEMBER 18 THRU 20, 2018, AND JANUARY 29 THRU 31, 2019.
- 3) THIS PLAT HAS NOT BEEN APPROVED BY THE STATE LANDS COMMISSION AND DOES NOT CONSTITUTE AN OFFICIAL PLAT OF SUCH COMMISSION. NOR DOES IT ESTABLISH THE BOUNDARY LINES OR LIMITATIONS OF ANY STATE-OWNED LANDS DEPICTED HEREON.

*SURVEY OF THE
MEAN HIGH TIDE LINE
DECEMBER 4, 5, 18, 19, & 20, 2018,
JANUARY 29, 30, 31, AND
MARCH 18, 2019
HOLLISTER RANCH
SANTA BARBARA COUNTY*

**CALIFORNIA STATE
LANDS COMMISSION**

DRAWING NAME: SD20180809-SH6-9.DWG	FILE NO.: SD20180809.1	<i>SHEET</i>
DRAWN BY: JOSEPH PORTER, PLS 8266		7
CHECKED BY:	DATE: 4/4/19	7 OF 24
SCALE: 1"=80'		